


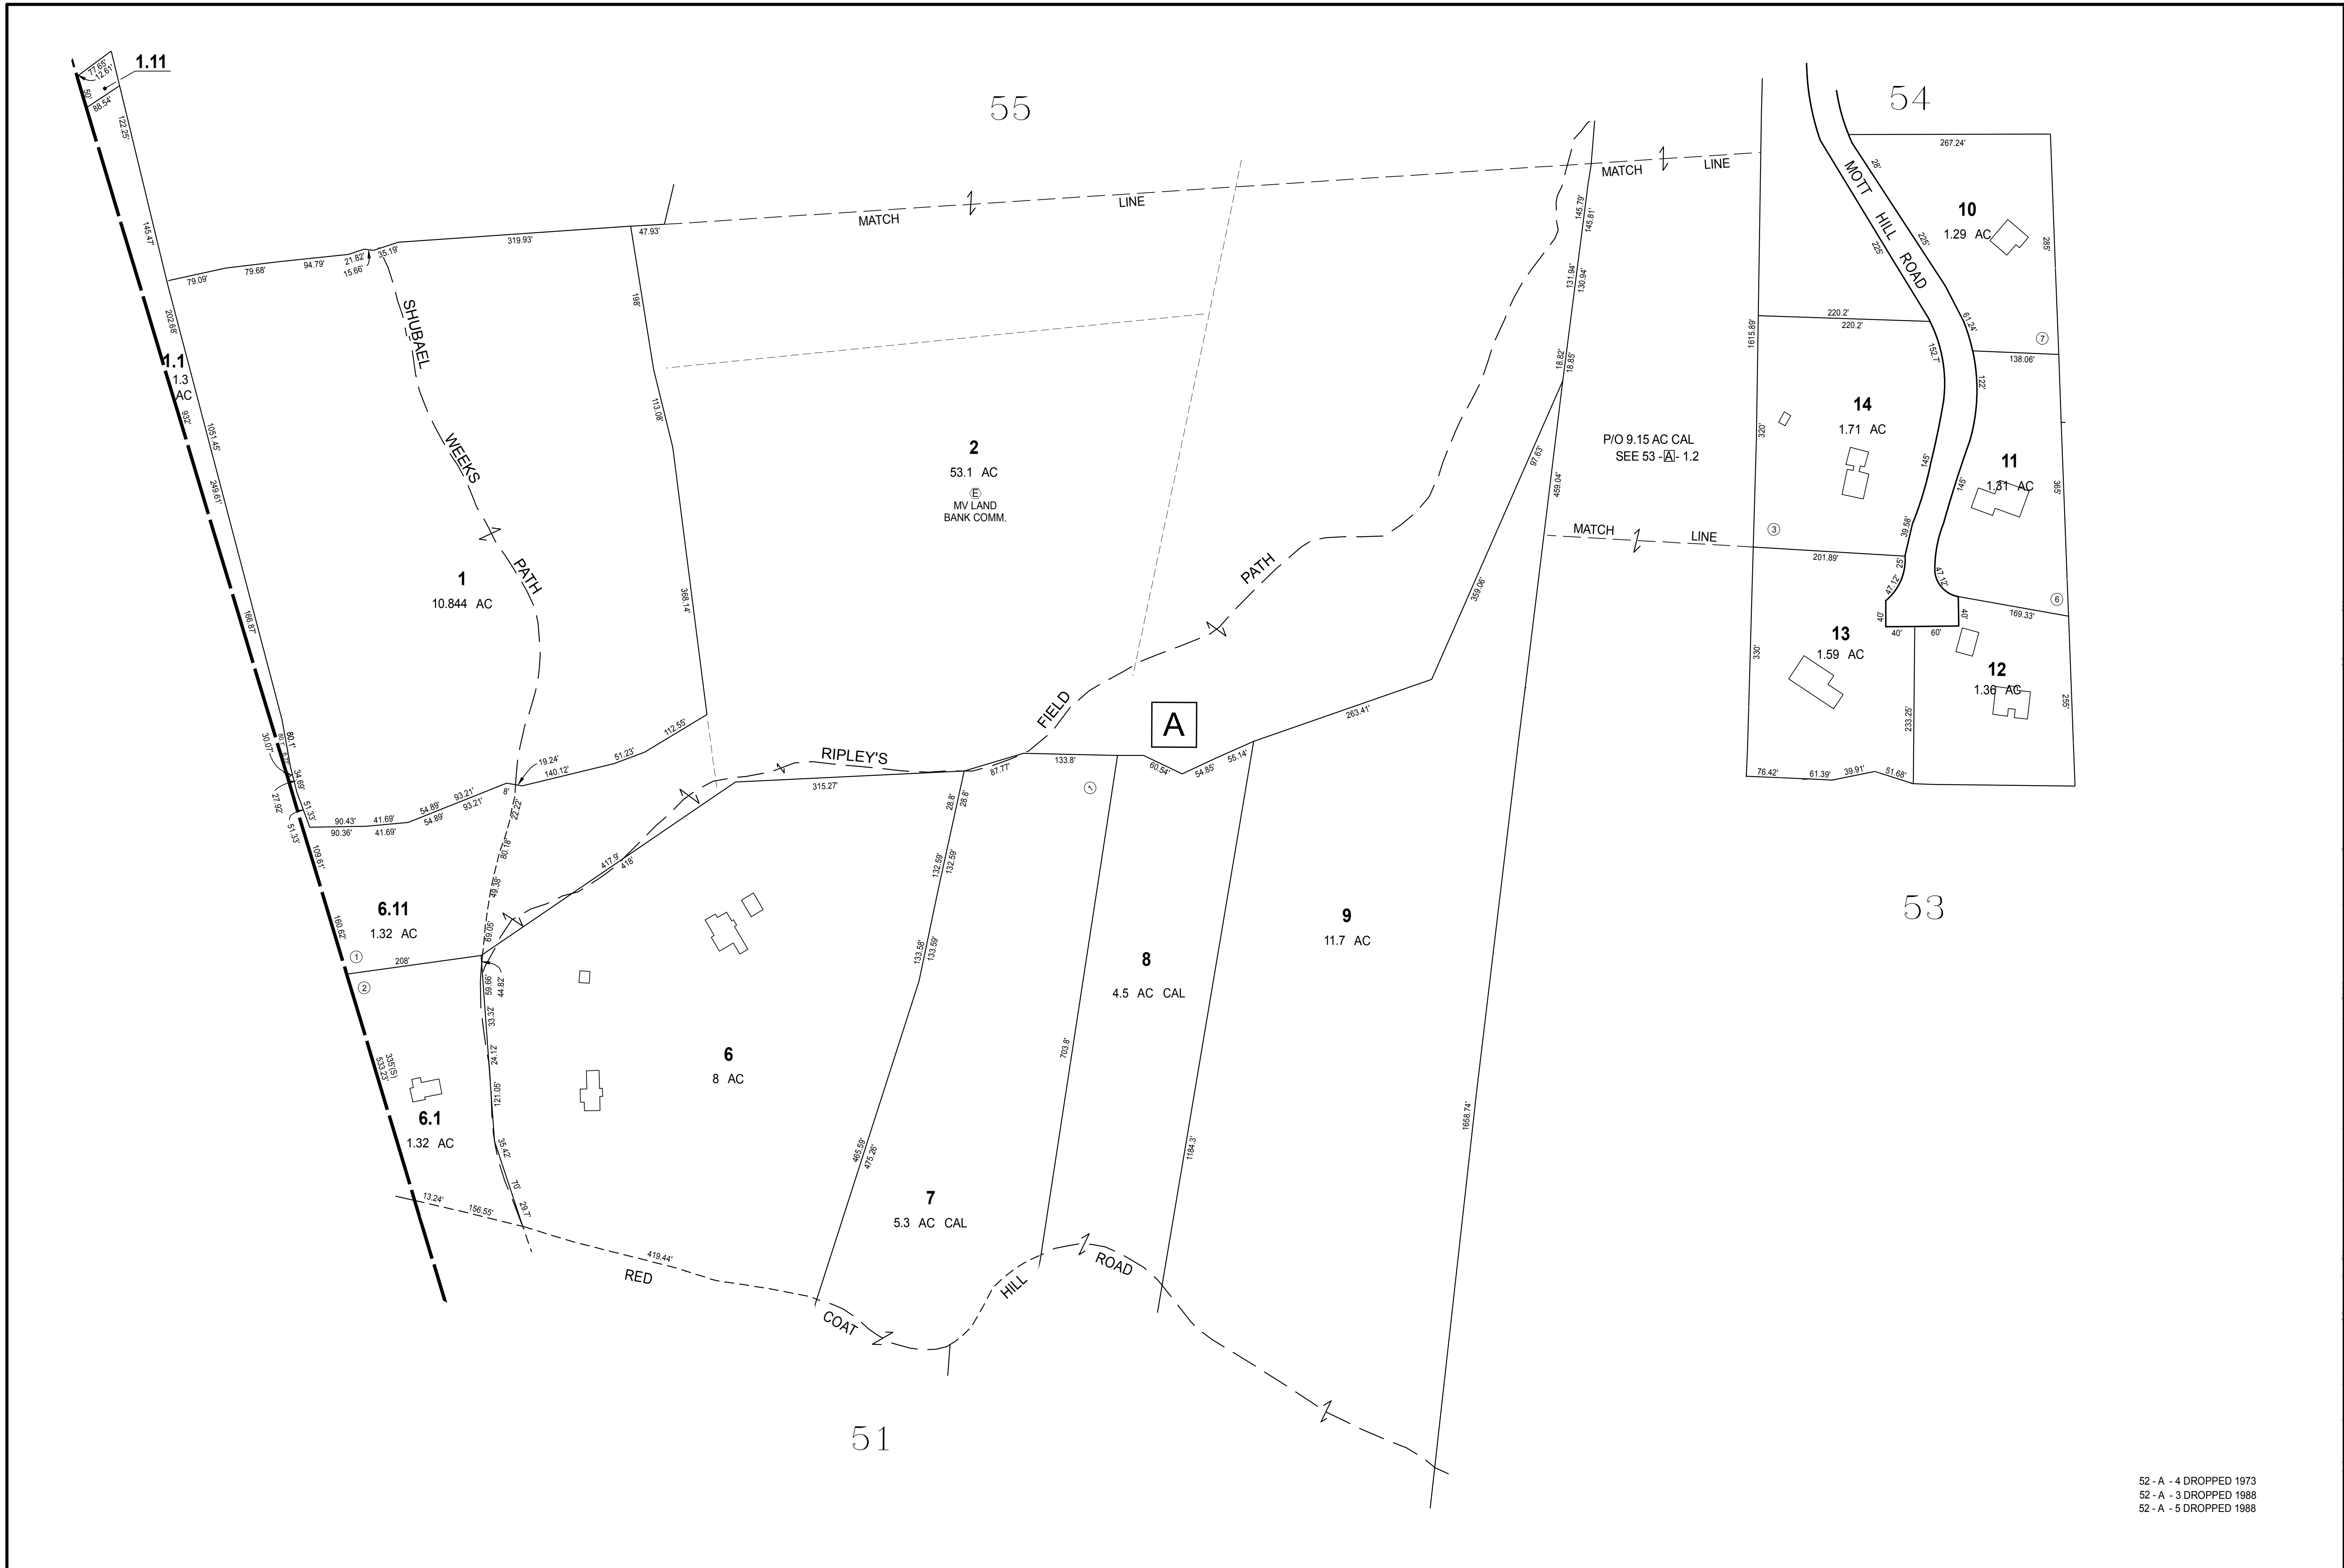

52 - A - 4 DROPPED 1973
52 - A - 3 DROPPED 1988
52 - A - 5 DROPPED 1988

THIS MAP IS FOR ASSESSMENT PURPOSES. IT IS NOT VALID FOR LEGAL DESCRIPTION OR CONVEYANCE.
THE HORIZONTAL DATUM IS THE MASSACHUSETTS STATE PLANE COORDINATE SYSTEM, NAD 83.
ORIGINAL MAPS PREPARED & DATED 4-29-70 BY GENERAL MAPPING INC. YOUNGWOOD, PA.
MAPS RECOMPILED TO AVAILABLE MASSGIS ORTHOIMAGERY BY CAI TECHNOLOGIES, DECEMBER 2011.

REVISED & REPRINTED BY

CAI Technologies
Precision Mapping, Geospatial Solutions
11 Pleasant Street, Littleton, NH 03561
800.322.4540 - www.cai-tech.com

LEGEND	
AREA SURVEYED	AC
AREA CALCULATED	AC CAL
RECORD DIMENSION	100'
SCALED DIMENSION	100'(S)
MATCH LINE	
WATER	
EXEMPT PROPERTY	
SUBDIVISION LOT NO.	
RIGHT OF WAY/ACCESS	
COMMON OWNERSHIP	
ADJACENT SHEET NO.	
BLOCK LETTER	

SCALE: 1" = 100'

FEET 100 50 0 100 200 300

METERS 25 12.5 0 25 50 75

REVISED TO: JANUARY 1, 2019

TOWN OF TISBURY

BOARD OF ASSESSORS
VINEYARD HAVEN, MASSACHUSETTS

MAP NO.

52