


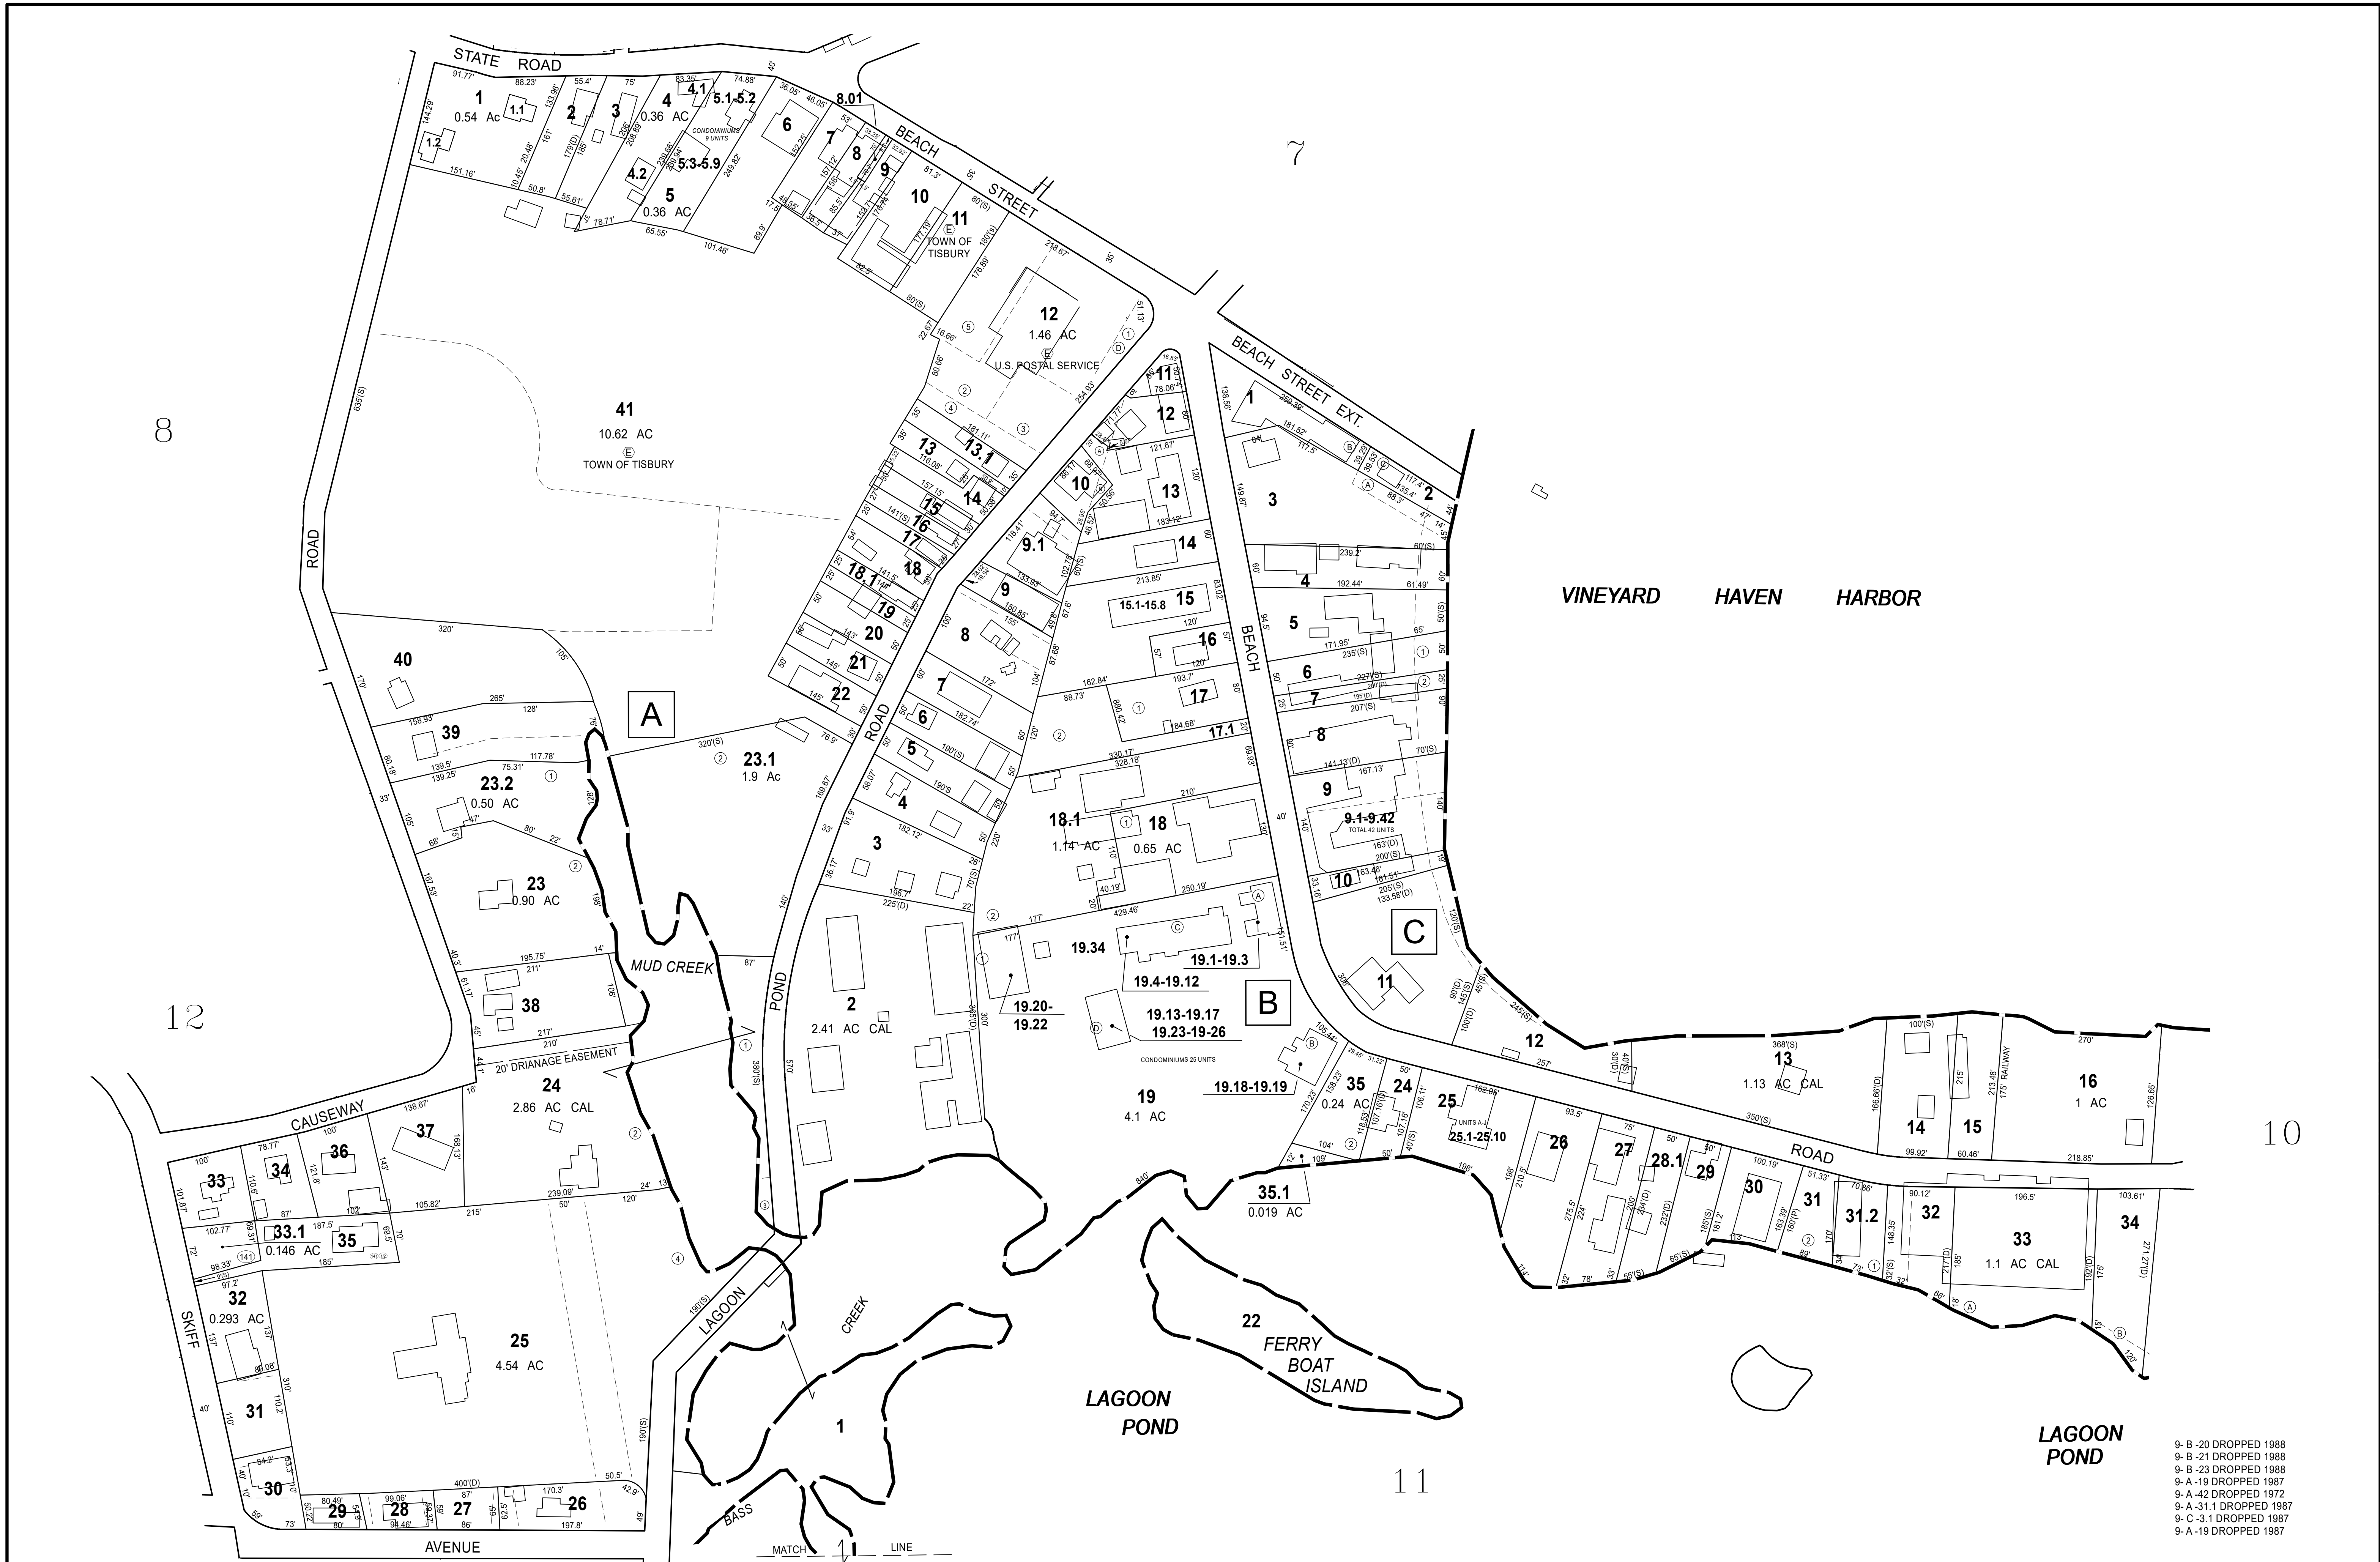

THIS MAP IS FOR ASSESSMENT PURPOSES. IT IS NOT VALID FOR LEGAL DESCRIPTION OR CONVEYANCE.
THE HORIZONTAL DATUM IS THE MASSACHUSETTS STATE PLANE COORDINATE SYSTEM, NAD 83.
ORIGINAL MAPS PREPARED & DATED 4-29-70 BY GENERAL MAPPING INC. YOUNGWOOD, PA.
MAPS RECOMPILED TO AVAILABLE MASSGIS ORTHOIMAGERY BY CAI TECHNOLOGIES, DECEMBER 2011.

REVISÉ & REPRINTED BY

CAI Technologies

Precision Mapping. Geospatial Solutions.
11 Pleasant Street, Littleton, NH 03561
800.322.4540 - www.cai-tech.com

LEGEND

AREA SURVEYED	----- AC	EXEMPT PROPERTY	-----
AREA CALCULATED	----- AC CAL	SUBDIVISION LOT NO.	②
RECORD DIMENSION	----- 100'	RIGHT OF WAY/ACCESS	-----
SCALED DIMENSION	----- 100(S)	COMMON OWNERSHIP	-----
MATCH LINE	-----	ADJACENT SHEET NO.	2
WATER	-----	BLOCK LETTER	D

SCALE: 1" = 100'

FEET
0 100 200 300

METERS
0 25 50 75

REVISED TO: JANUARY 1, 2023

TOWN OF TISBURY

BOARD OF ASSESSORS
VINEYARD HAVEN, MASSACHUSETTS

MAP NO.

9